
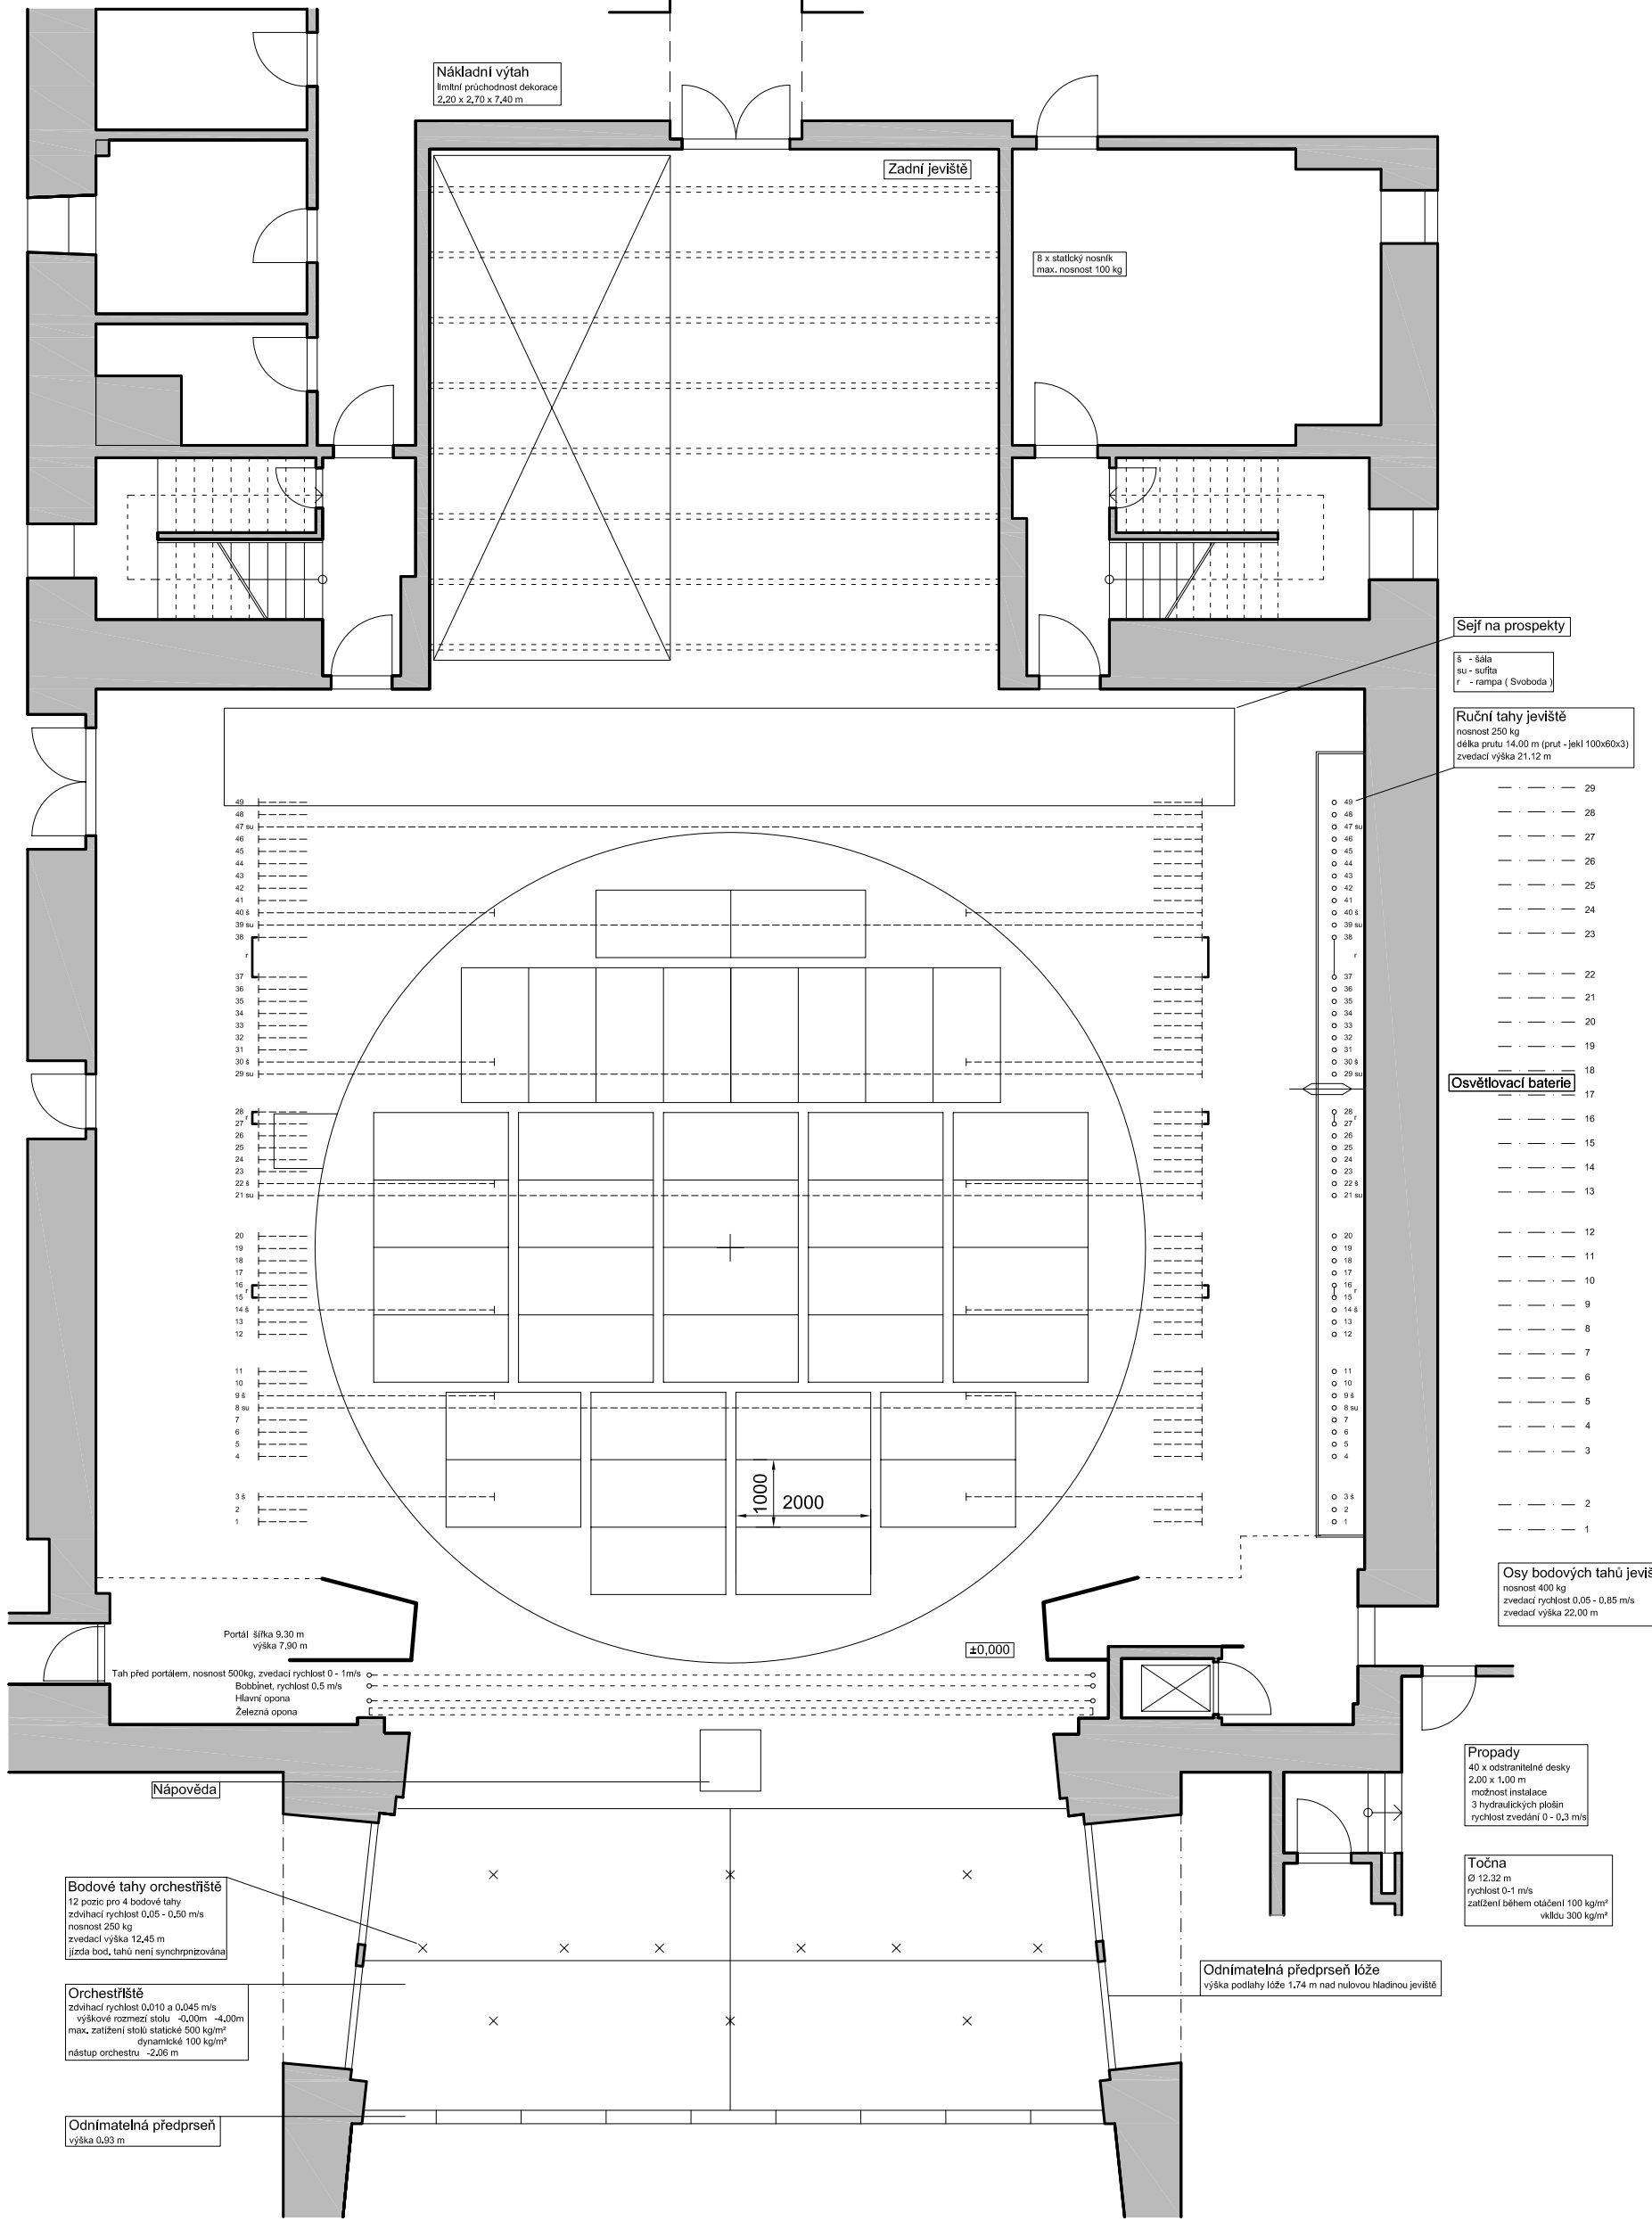
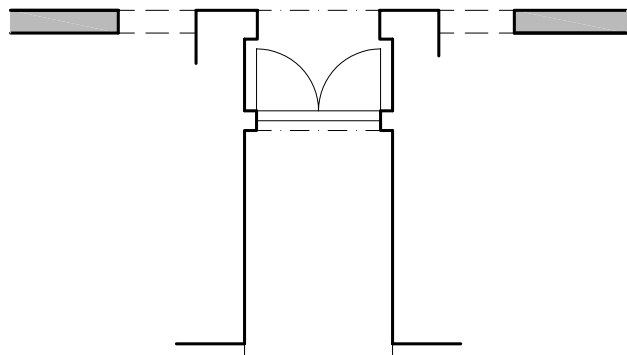


Osy bodových tahů jeviště

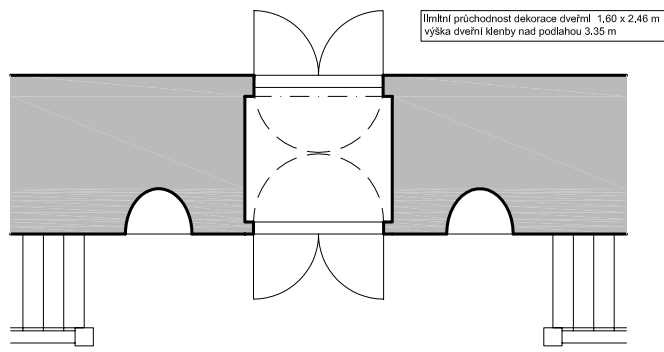

A4

29
28
27
26
25
24
23
22
21
20
19
18
17
16
15
14
13
12
11
10
9
8
7
6
5
4
3
2
1

29
28
27
26
25
24
23
22
21
20
19
18
17
16
15
14
13
12
11
10
9
8
7
6
5
4
3
2
1

Stavovské divadlo		Půdorys M 1:100	
AUTOR			Č.VYKR.
HRA			
REŽIE			
VÝTVARNÍK			
PROV.ARCH.		POŘ.Č.	